

E 553349
N 397919

E 553349
N 389919

N 397919
E 565349

N 389919
E 565349

SEE MAP 2

SEE MAP 1


SEE MAP 1

SEE MAP 1

SEE MAP 1

AURORA

NOTE:
REDRAWN FROM PREVIOUSLY DRAWN
TAX MAPS BY J.W. SEWALL CO., OLDTOWN, ME.

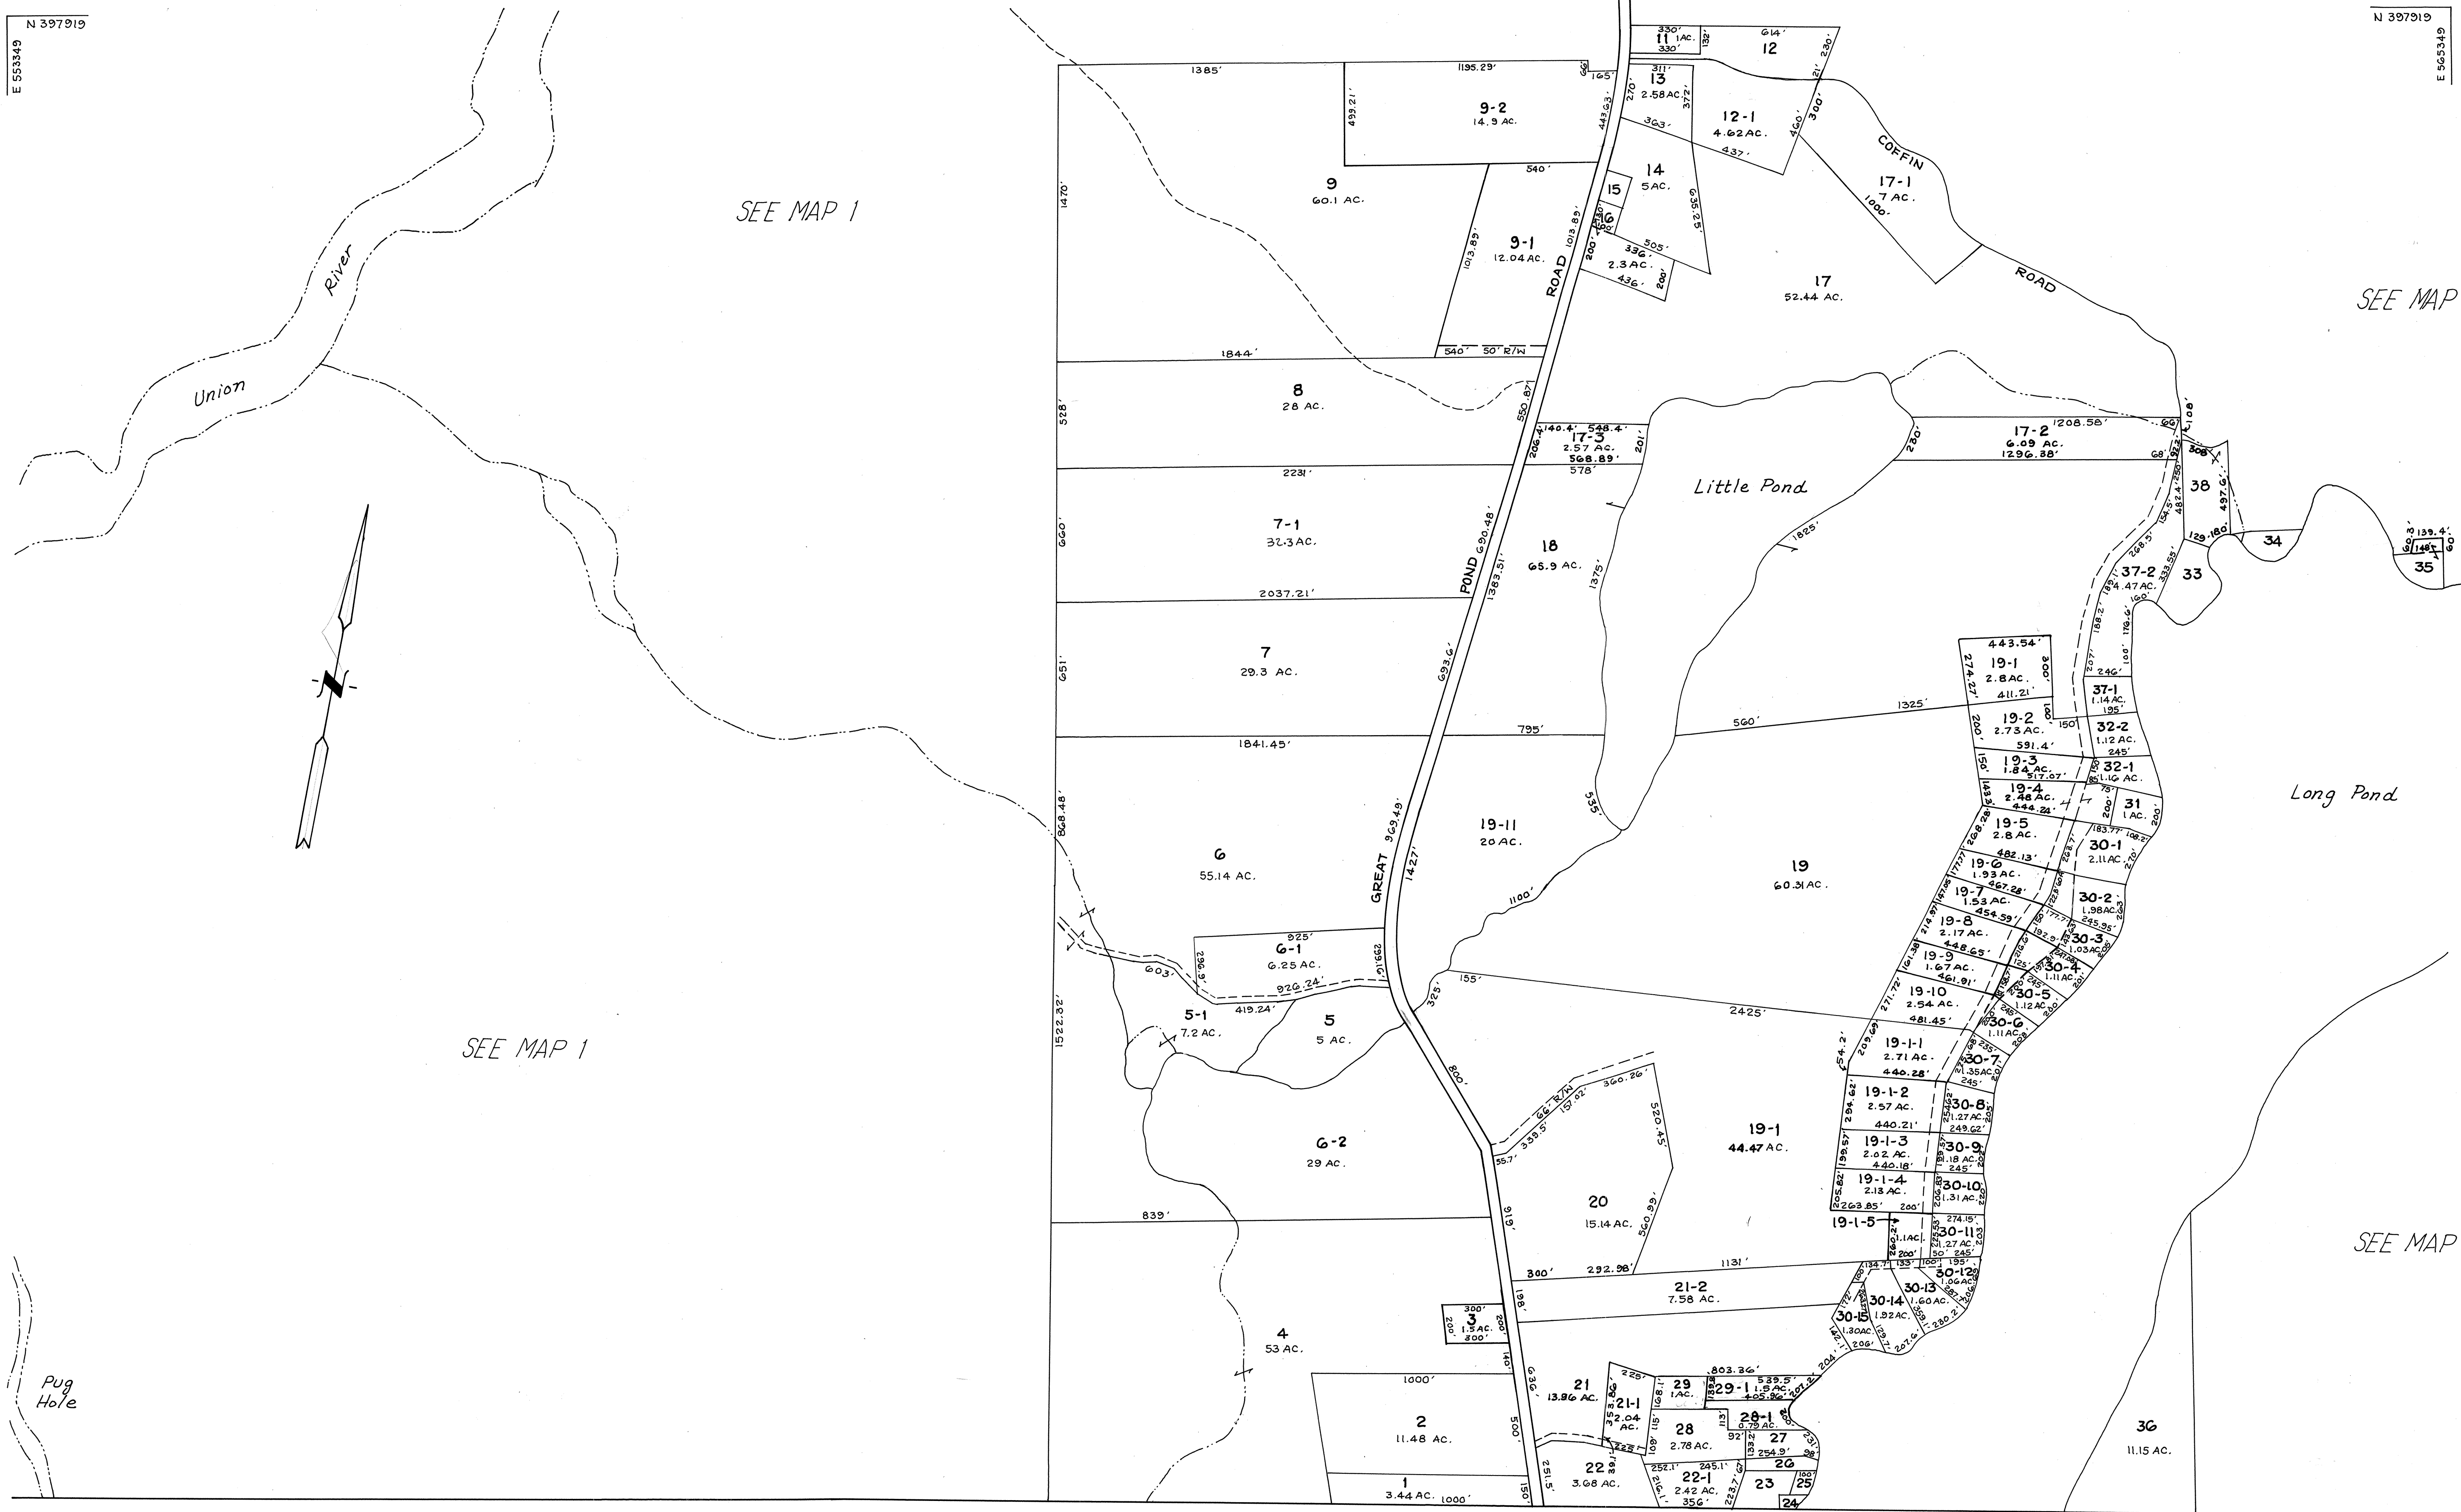

TAX MAPS ARE NOT SURVEYS. THEY ARE
COMPILED FROM AERIAL PHOTOGRAPHY, EXISTING
SURVEYS, DEEDS, AND LAND OWNERS' DESCRIPTIONS.
THEY ARE TO BE USED ONLY FOR ASSESSMENT PURPOSES,
AND NOT FOR CONVEYANCES.

DATE OF AERIAL PHOTOGRAPHY _____
DATE OF MAP COMPLETION _____
MAP SCALE 1 INCH = 4.00 FEET

LEGEND
PARCEL NUMBERS 2
MATCH LINE
ADJACENT MAPS [3]

TAX MAP
TOWN OF
Great Pond, Maine

MAP NUMBER
MAP 3

11/08/91